


| No. | GRANTOR          | GRANTEE           | INSTRUMENT | DATE          | RECORD        | INDEX NO. | REMARKS |
|-----|------------------|-------------------|------------|---------------|---------------|-----------|---------|
| 1.  | A.L. White et al | N.C.A. St. L. Ry. | Deed       | 5-21-1883     | DB 8-10-1883  | 1521      |         |
| 2.  | A. Lyatt         | N.C.A. St. L. Ry. | Deed       | May 1, 1884   | DB 8-299-1884 | 1522      |         |
| 3.  | Harry Lindley    | N.C.A. St. L. Ry. | Deed       | May 8, 1884   | DB 8-300-1884 | 1523      |         |
| 4.  | J.P. Alexander   | N.C.A. St. L. Ry. | Deed       | Mar. 30, 1900 | DB 30-34-1900 | 1527      |         |
| 5.  | J.P. Alexander   | N.C.A. St. L. Ry. | Deed       | Mar. 30, 1900 | DB 30-34-1900 | 1527      |         |
| 6.  | G.F. Litcher     | N.C.A. St. L. Ry. | Deed       | May 8, 1884   | DB 8-25-1884  | 1525      |         |
| 7.  |                  |                   | None       |               |               |           |         |

Also see deed 1745 Nashville & Tusculum R.R. Co. to N.C.A. St. L. Ry. dated Mar. 13, 1883, recorded in Page 629.  
 NOTE 3-Charter width claimed under decisions of Tennessee Courts.



On this sheet there are no fences property of N.C.A. St. L. Ry.

022-003

Sheet No. 3 of 35 Sheets of  
 Centreville Branch from survey  
 station 211+20 to survey station  
 316+80  
 JUNE 30, 1916  
 OFFICE OF CHIEF ENGINEER  
 NASHVILLE, TENN.

RIGHT-OF-WAY AND TRACK MAP  
 NASHVILLE, CHATTANOOGA AND ST. LOUIS RY.  
 CENTREVILLE BRANCH  
 STATION 211+20 TO STATION 316+80  
 SCALE, 1 IN. = 200 FT.  
 M.P. 6.0 to 8.0

V-19  
 3